


Ceiling Height, 84"

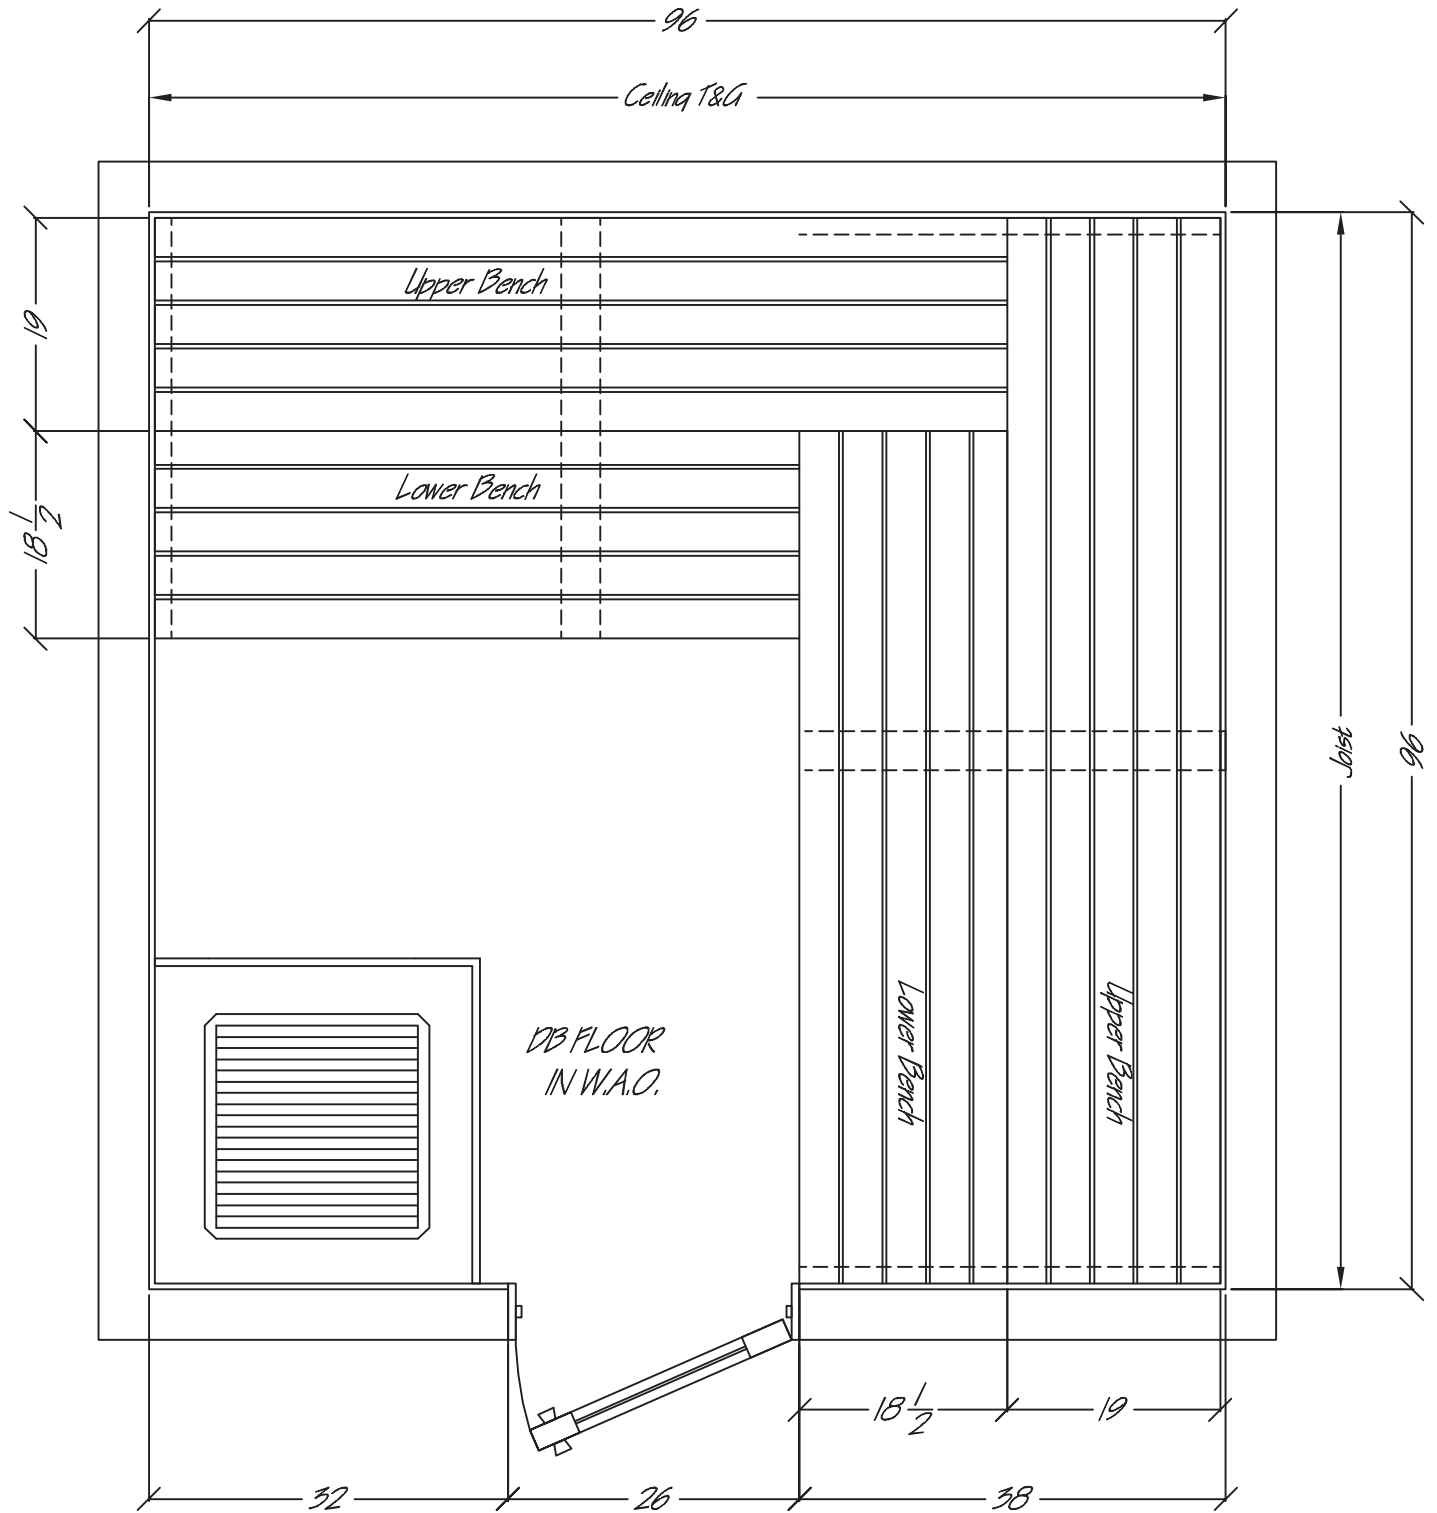

Note: Cedar T&G to be applied horizontally
Standard benches are 19" wide
R.O. = 26" x 82", Jamb = 5"

Pre-Cut Sauna 8x8
----- Indicates Bench Supports

Drawing # PC88